



2'X2'


REPLACEABLE CAST IN PLACE  
2.35" DOME SPACING

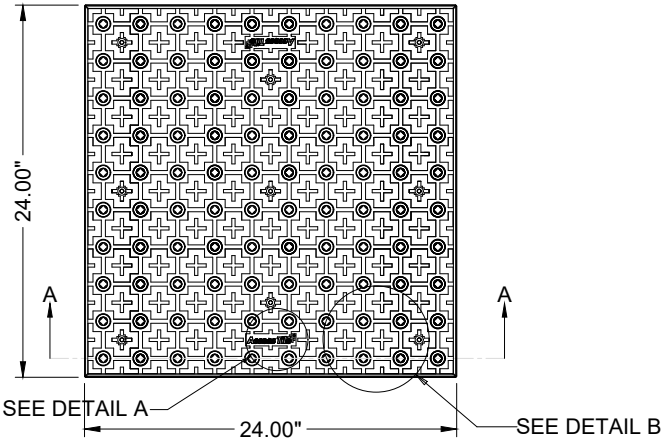


PLAN

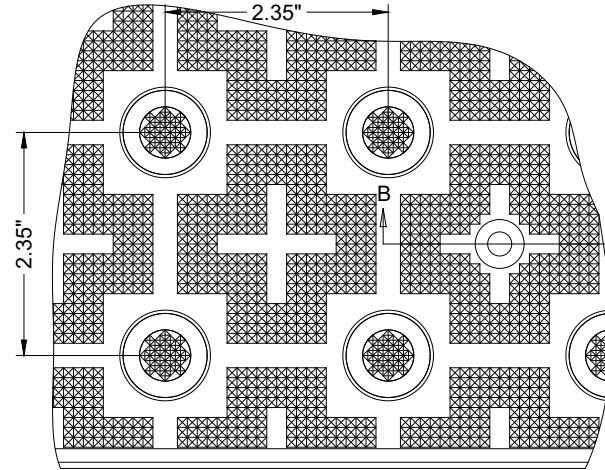


DETAIL B

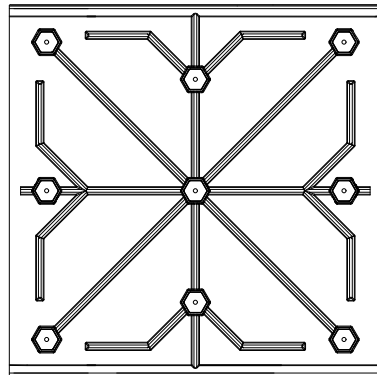

UNDERSIDE VIEW

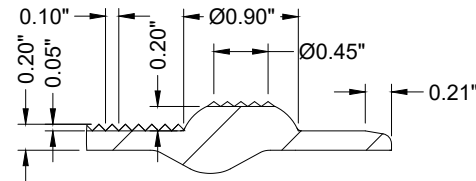


DETAIL C

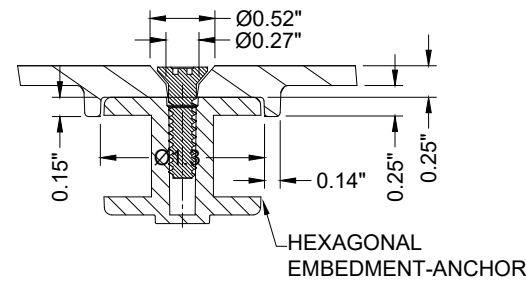

SECTION B-B

HEXAGONAL  
EMBEDMENT-ANCHOR

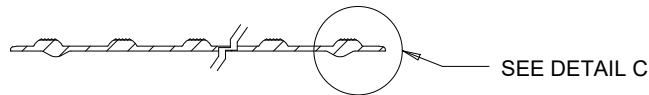

SECTION A-A



DETAIL A

surewerx.com



MATERIAL LIST

ITEM	DESCRIPTION	PART NO.	QTY
1	ACCESS TILE	ACC-R-2X2	1
2	ANCHOR ASSEMBLY	ACC-R-ANCH	9

NOTE: ANCHOR ARE INCLUDED AND ASSEMBLED ON TILE.

REFERENCE DRAWINGS

DWG. NO.	DESCRIPTION

No.	DATE	REVISION	APPR.

SCALE 1"=1'-0" U.N.O. FULL SIZE ONLY

DESIGNED	DATE
KES	
DRAWN	DATE
RWO	07/15/2024
DRAWN	
KES	

PROJECT MANAGER	PART NO.
	ACC-R-2X2

TRADE	MATERIAL
DETECTABLE WARNING SURFACE	POLYMER COMPOSITE

SUBJECT **ACCESS TILE®**  
TRUNCATED DOME, DETECTABLE WARNING TACTILE SURFACE

PROJECT **ACCESS TILE®**  
TRUNCATED DOME, DETECTABLE WARNING TACTILE SURFACE  
2X2 REPLACEABLE CAST IN PLACE  
INLINE DOME TILE DRAWING.

DRAWING NO.	REV. NO.
ACC-R-2X2	0