

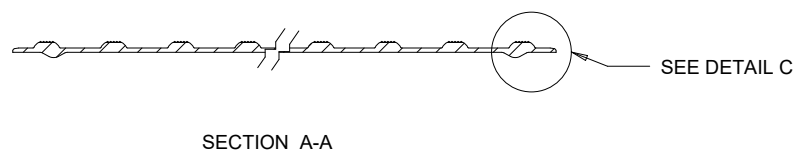
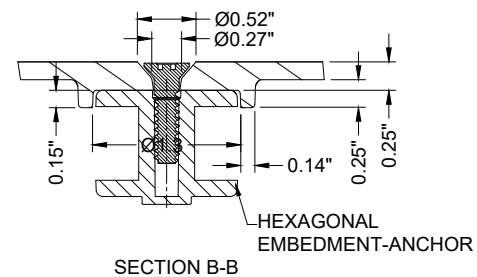
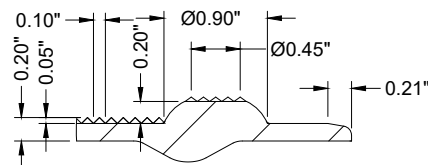
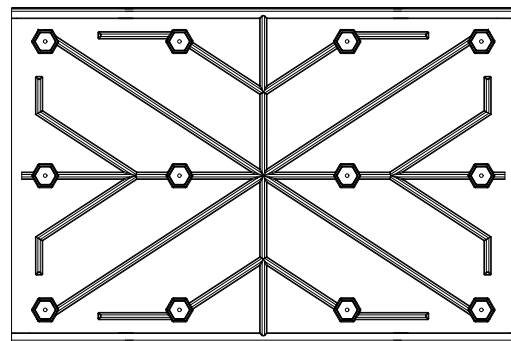


2'X3'

**REPLACEABLE CAST IN PLACE
2.35" DOME SPACING**

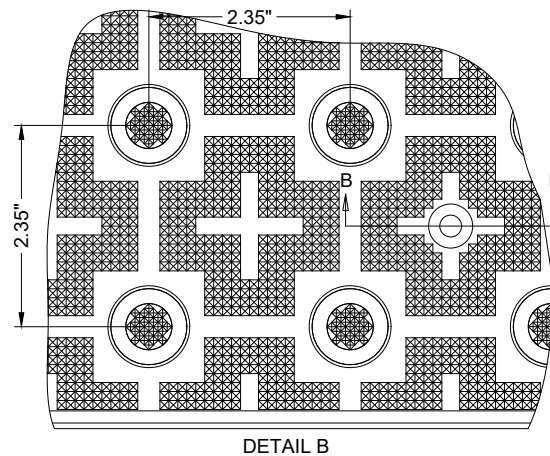

surewerx.com

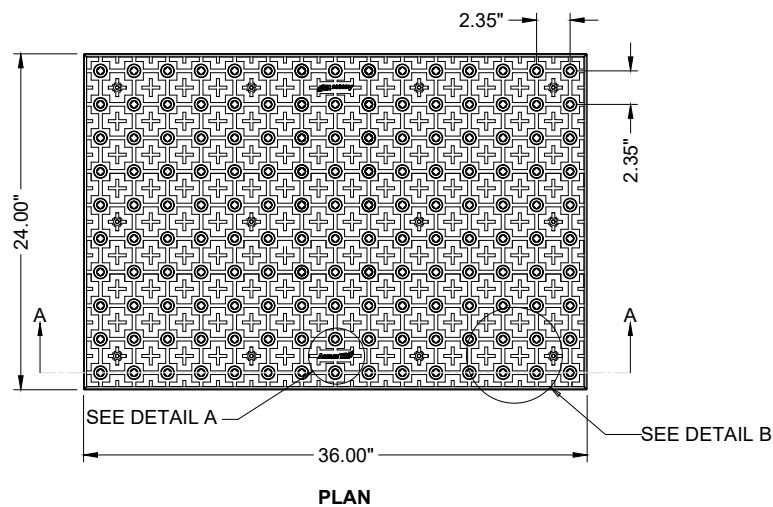

MATERIAL LIST

ITEM	DESCRIPTION	PART NO.	QTY
1	ACCESS TILE	ACC-R-2X3	1
2	ANCHOR ASSEMBLY	ACC-R-ANCH	12

NOTE: ANCHOR ARE INCLUDED AND ASSEMBLED ON TILE.

REFERENCE DRAWINGS

DWG. NO.	DESCRIPTION

No.	DATE	REVISION	APPR.

SCALE 1"=1'-0" U.N.O. FULL SIZE ONLY

DESIGNED	DATE
KES	
DRAWN	DATE
RWO	07/15/2024
DRAWN	KES

PROJECT MANAGER	
TRADE DETECTABLE WARNING SURFACE	PART NO. ACC-R-2X3

MATERIAL POLYMER COMPOSITE

SUBJECT **ACCESS TILE®**
TRUNCATED DOME, DETECTABLE WARNING TACTILE SURFACE

PROJECT **ACCESS TILE®**
TRUNCATED DOME, DETECTABLE WARNING TACTILE SURFACE
2X3 REPLACEABLE CAST IN PLACE INLINE DOME TILE DRAWING.

DRAWING NO. ACC-R-2X3	REV. NO. 0
-----------------------	------------