

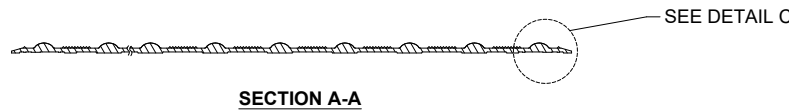
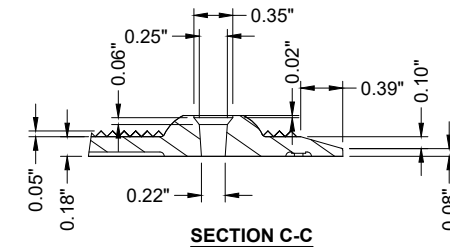
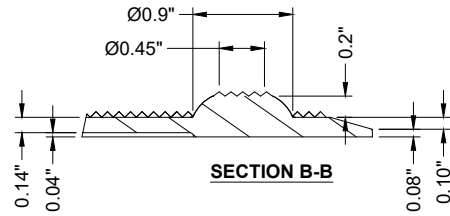
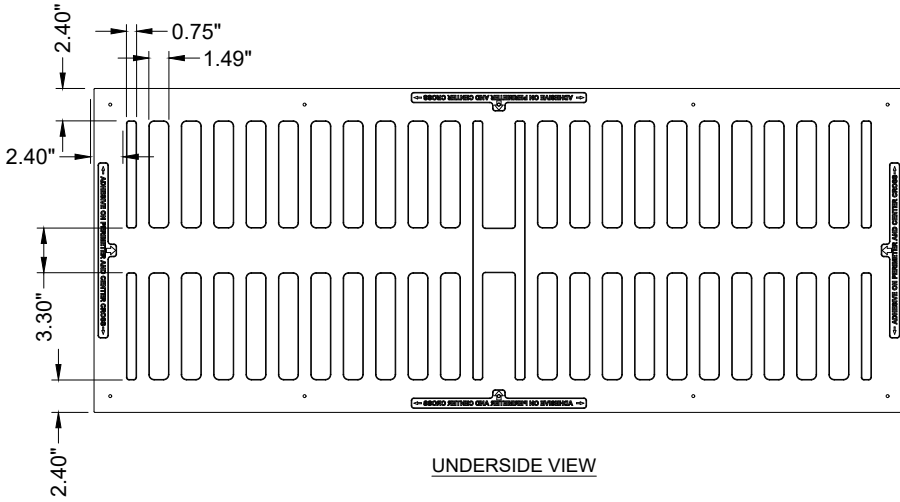


2'X5'

**SURFACE APPLIED
2.35" DOME SPACING**

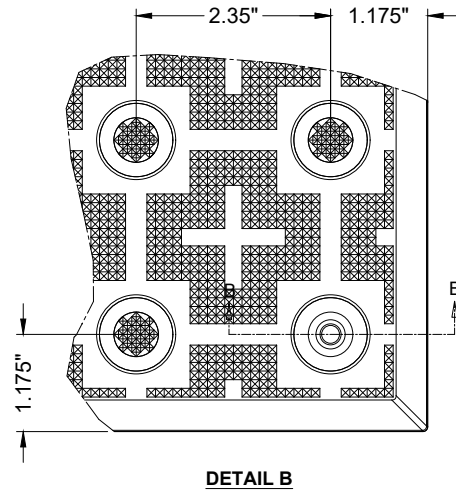

surewerx.com

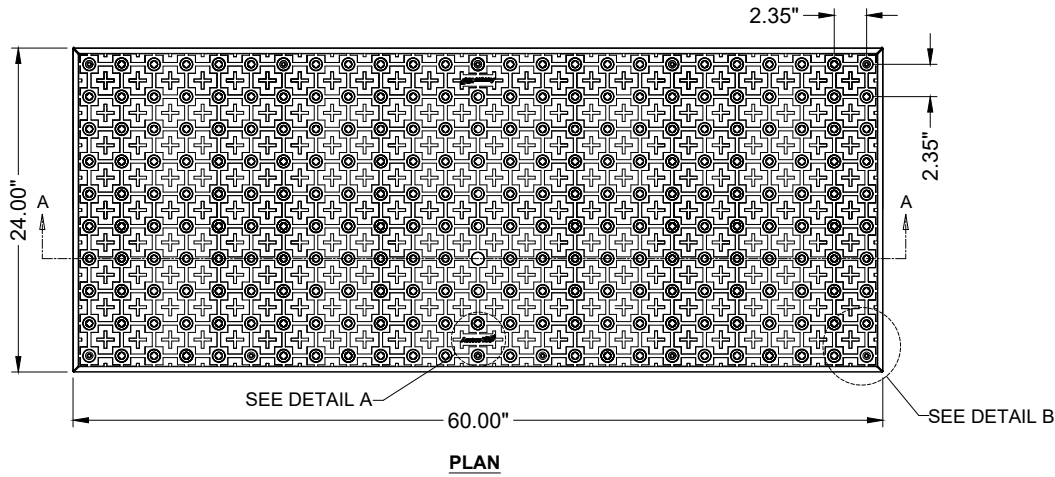

MATERIAL LIST

ITEM	DESCRIPTION	PART NO.	QTY
1	ACCESS TILE	ACC-S-2X5	1
2	AXIUS ANCHOR	ACC-S-ANCH	10
3	TACTILE BOND AND SEAL	TBS-010	1 ea

NOTE: FASTENERS AND 1 TUBE OF TACTILE BOND AND SEAL ARE INCLUDED WITH TILE

REFERENCE DRAWINGS

DWG. NO.	DESCRIPTION

No.	DATE	REVISION	APPR.

SCALE: N.T.S.

DESIGNED	KES	DATE	
DRAWN	RWO		07/15/2024
CHECKED	KES		

PROJECT MANAGER:

TRADE: DETECTABLE WARNING SURFACE PART NO.: ACC-S-2X5

MATERIAL: POLYMER COMPOSITE

SUBJECT: **ACCESS TILE®**
TRUNCATED DOME, DETECTABLE WARNING TACTILE SURFACE

PROJECT: **ACCESS TILE®**
TRUNCATED DOME, DETECTABLE WARNING TACTILE SURFACE
2X5 SURFACE APPLIED
INLINE DOME TILE DRAWING.

DRAWING NO.	ACC-S-2X5	REV. NO.	Ø
-------------	-----------	----------	---